


Notes:

- Stock colors and placement of fixtures are subject to change.

- If different colors are needed, then the rental group is responsible for supplying the necessary gels.

- All changes, requests, or substitutions must be approved by the Theater Technical Asst. at least ten (10) days prior to arrival.

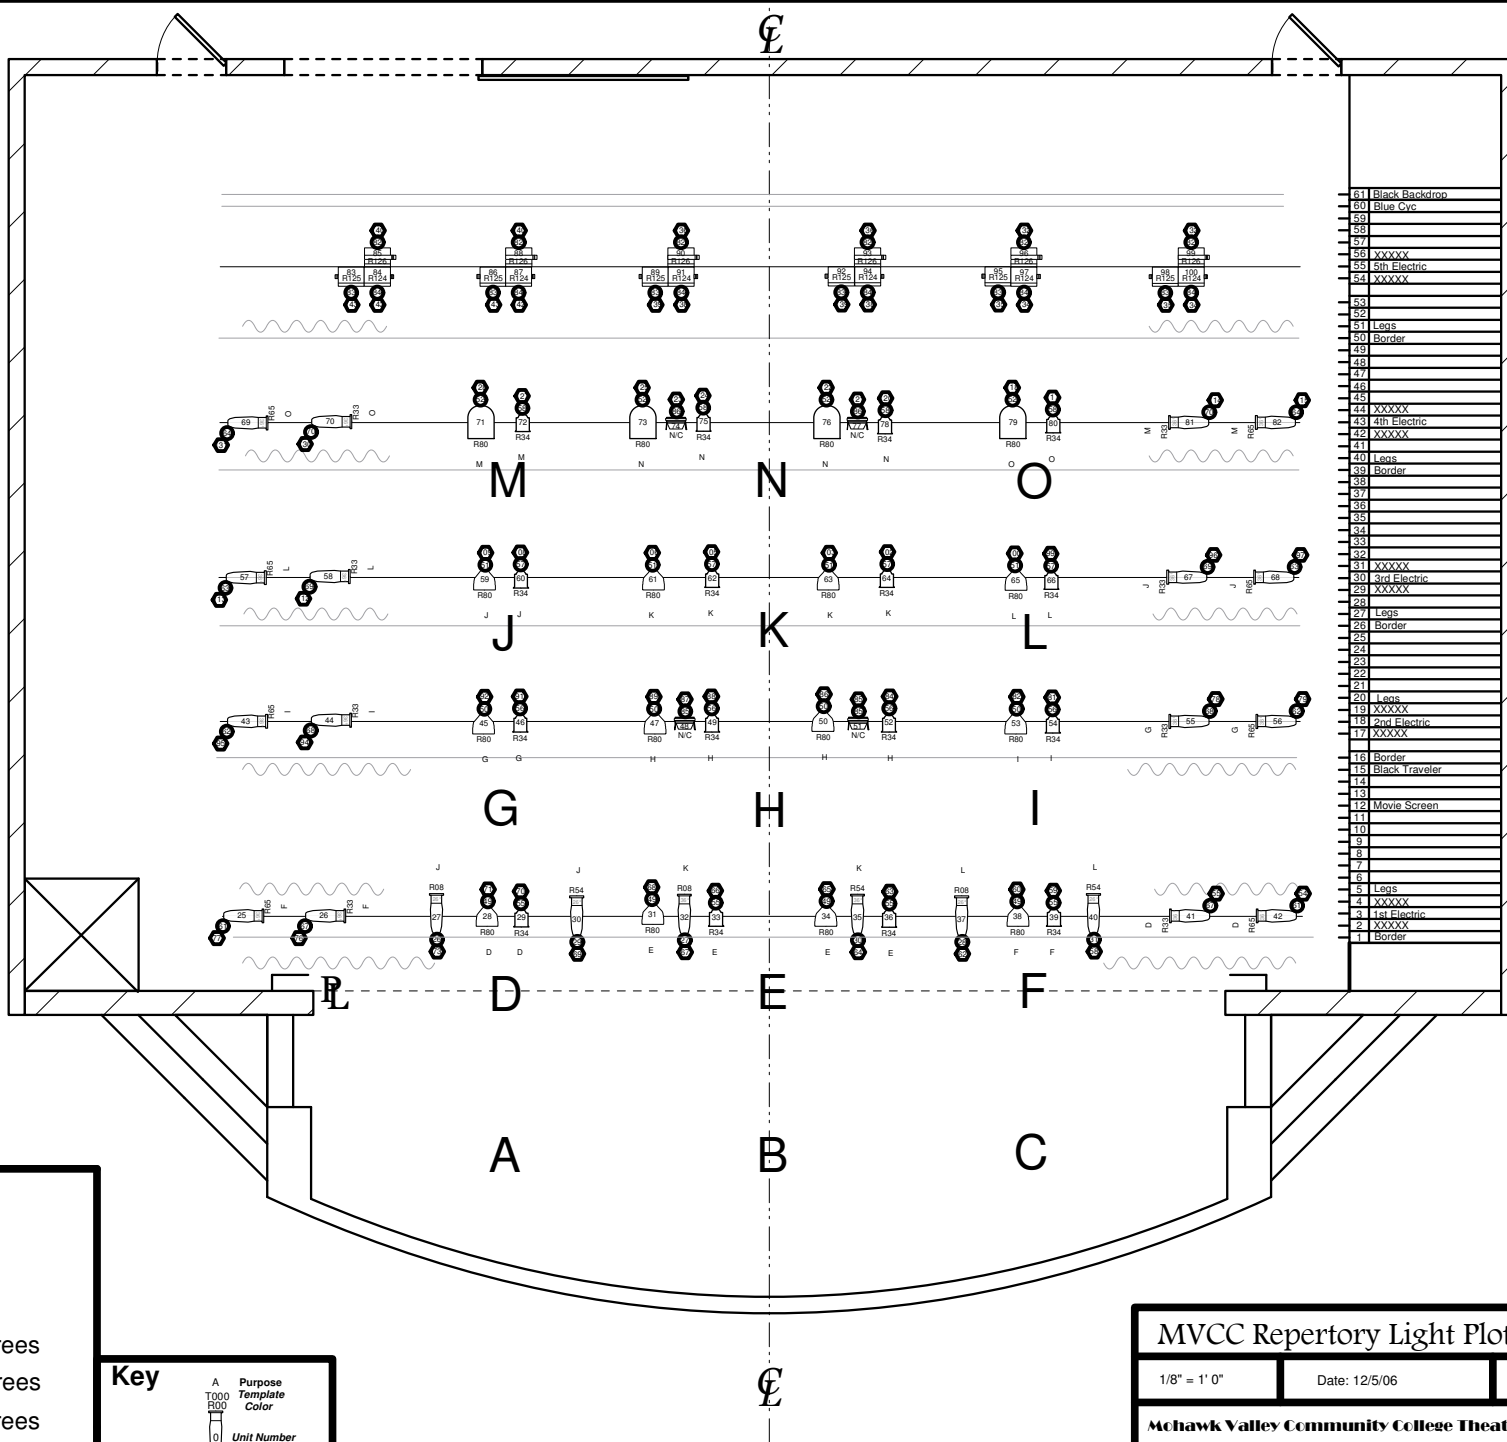

- 61 Black Backdrop
- 60 Blue Cyc
- 59
- 58
- 57
- 56 XXXXX
- 55 5th Electric
- 54 XXXXX
- 53
- 52
- 51 Legs
- 50 Border
- 49
- 48
- 47
- 46
- 45
- 44 XXXXX
- 43 4th Electric
- 42 XXXXX
- 41
- 40 Legs
- 39 Border
- 38
- 37
- 36
- 35
- 34
- 33
- 32
- 31 XXXXX
- 30 3rd Electric
- 29 XXXXX
- 28
- 27 Legs
- 26 Border
- 25
- 24
- 23
- 22
- 21
- 20 Legs
- 19 XXXXX
- 18 2nd Electric
- 17 XXXXX
- 16 Border
- 15 Black Traveler
- 14
- 13
- 12 Movie Screen
- 11
- 10
- 9
- 8
- 7
- 6
- 5 Legs
- 4 XXXXX
- 3 1st Electric
- 2 XXXXX
- 1 Border

Legend

- 6" Fresnel
- Star Par
- PAR 64
- ▭ SL Series 36 degrees
- ▭ SL Series 19 degrees
- ▭ SL Series 26 degrees
- ▭ Sky Cyc (3)

Key

A Purpose
T000 Template
R00 Color

0 Unit Number

0 Channel
0 Dimmer

MVCC Repertory Light Plot

1/8" = 1' 0" Date: 12/5/06 Drawn By: MBD

Mohawk Valley Community College Theater

Theater Technical Asst: Michael Diederich Drawing 1 of 2
(315) 731-5757