


* Area of Rescue

ACADEMIC BUILDING

SECOND FLOOR
SCALE: 1/32" = 1'-0"

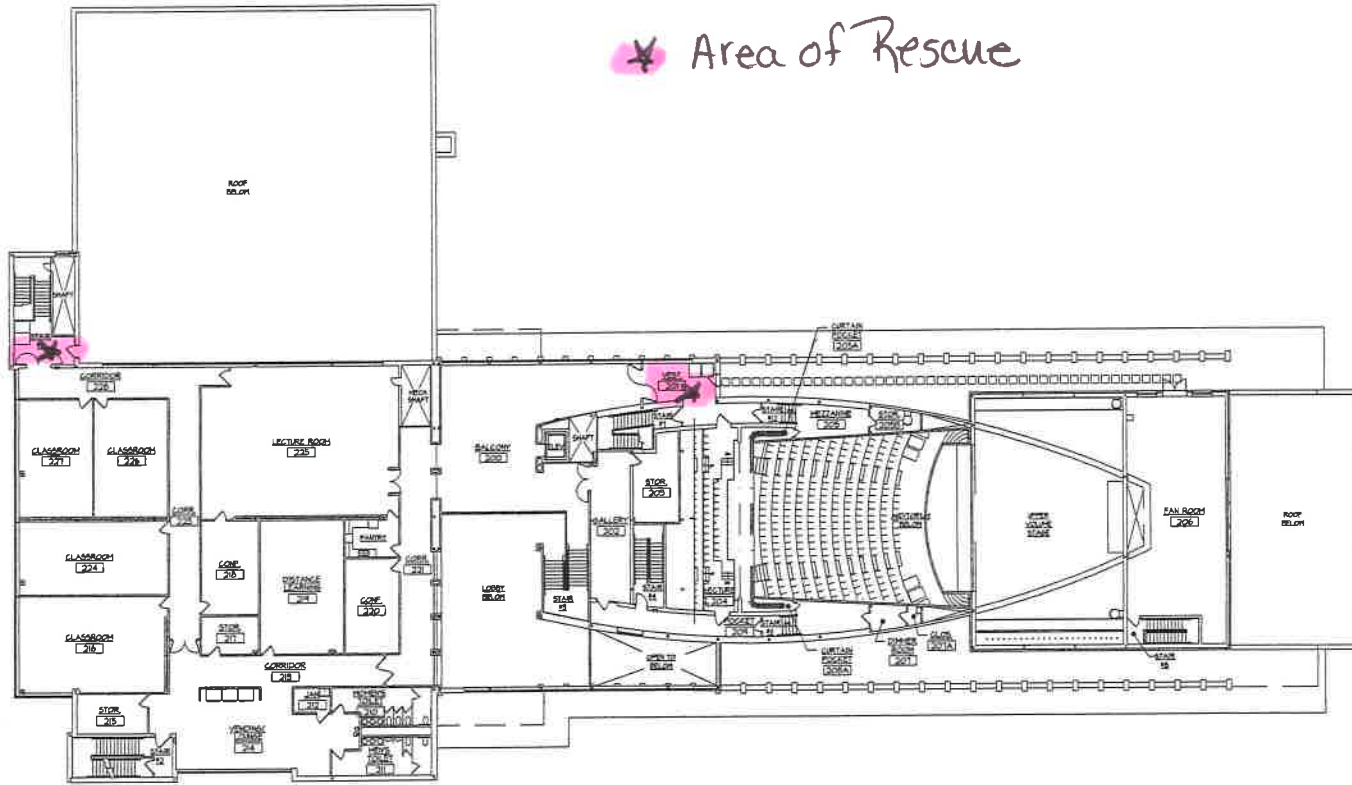


* Area of Rescue

INFORMATION TECHNOLOGY BUILDING/THEATER



SECOND FLOOR


SCALE: 1/32" = 1'-0"

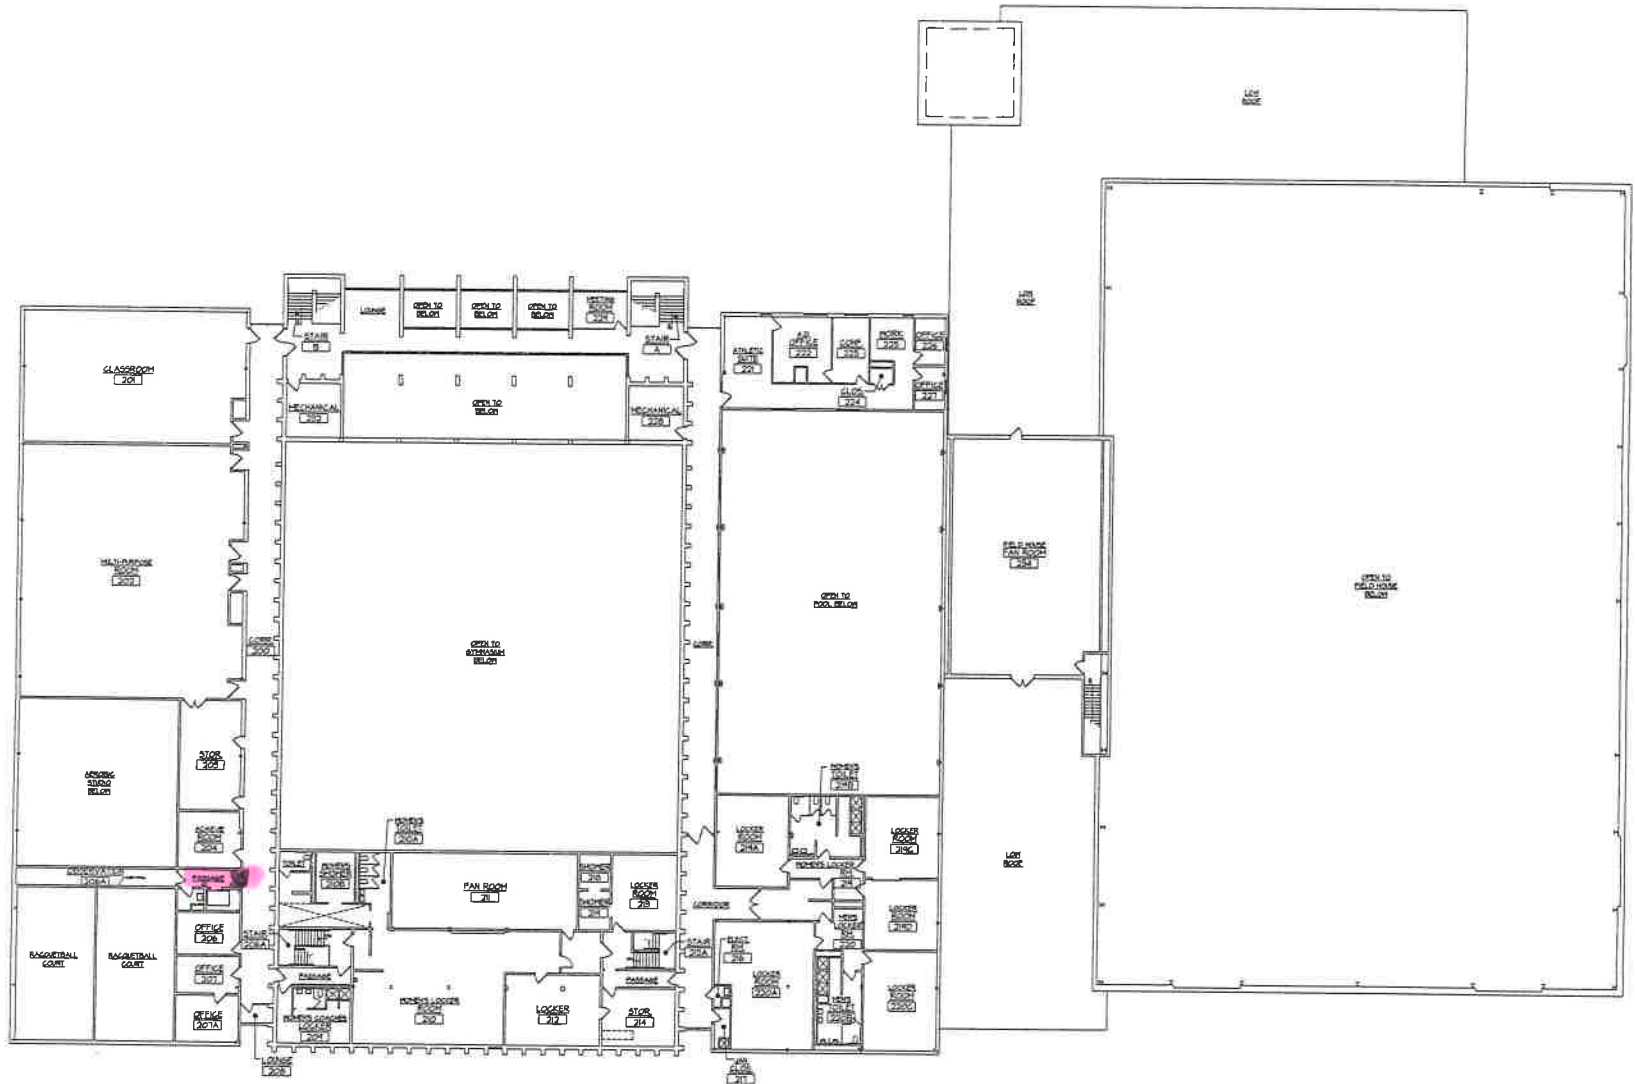

JORGENSEN ATHLETIC/EVENTS CENTER

* Area of Rescue

SECOND FLOOR
 SCALE: 1/32" = 1'-0"

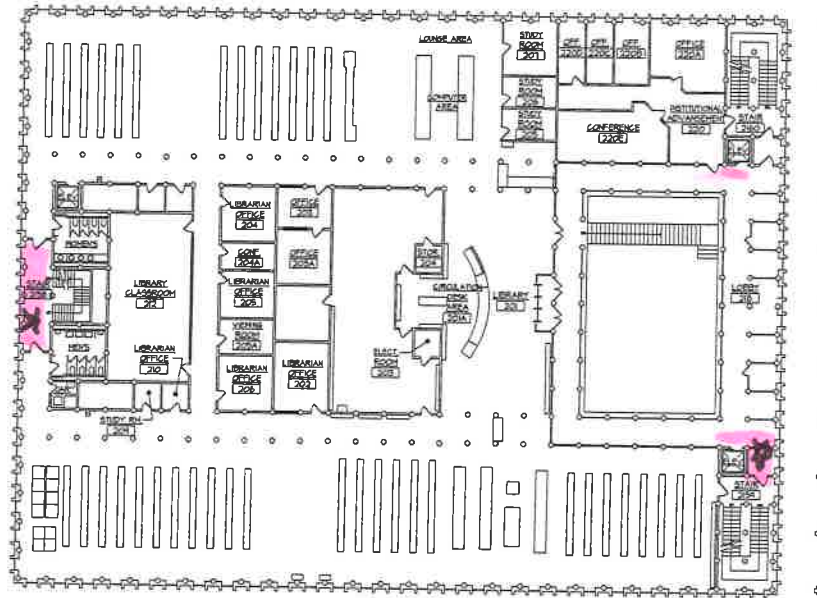

★ Area of Rescue


PAYNE HALL

SECOND FLOOR



SCALE: 1/32" = 1'-0"

Area of
Rescue

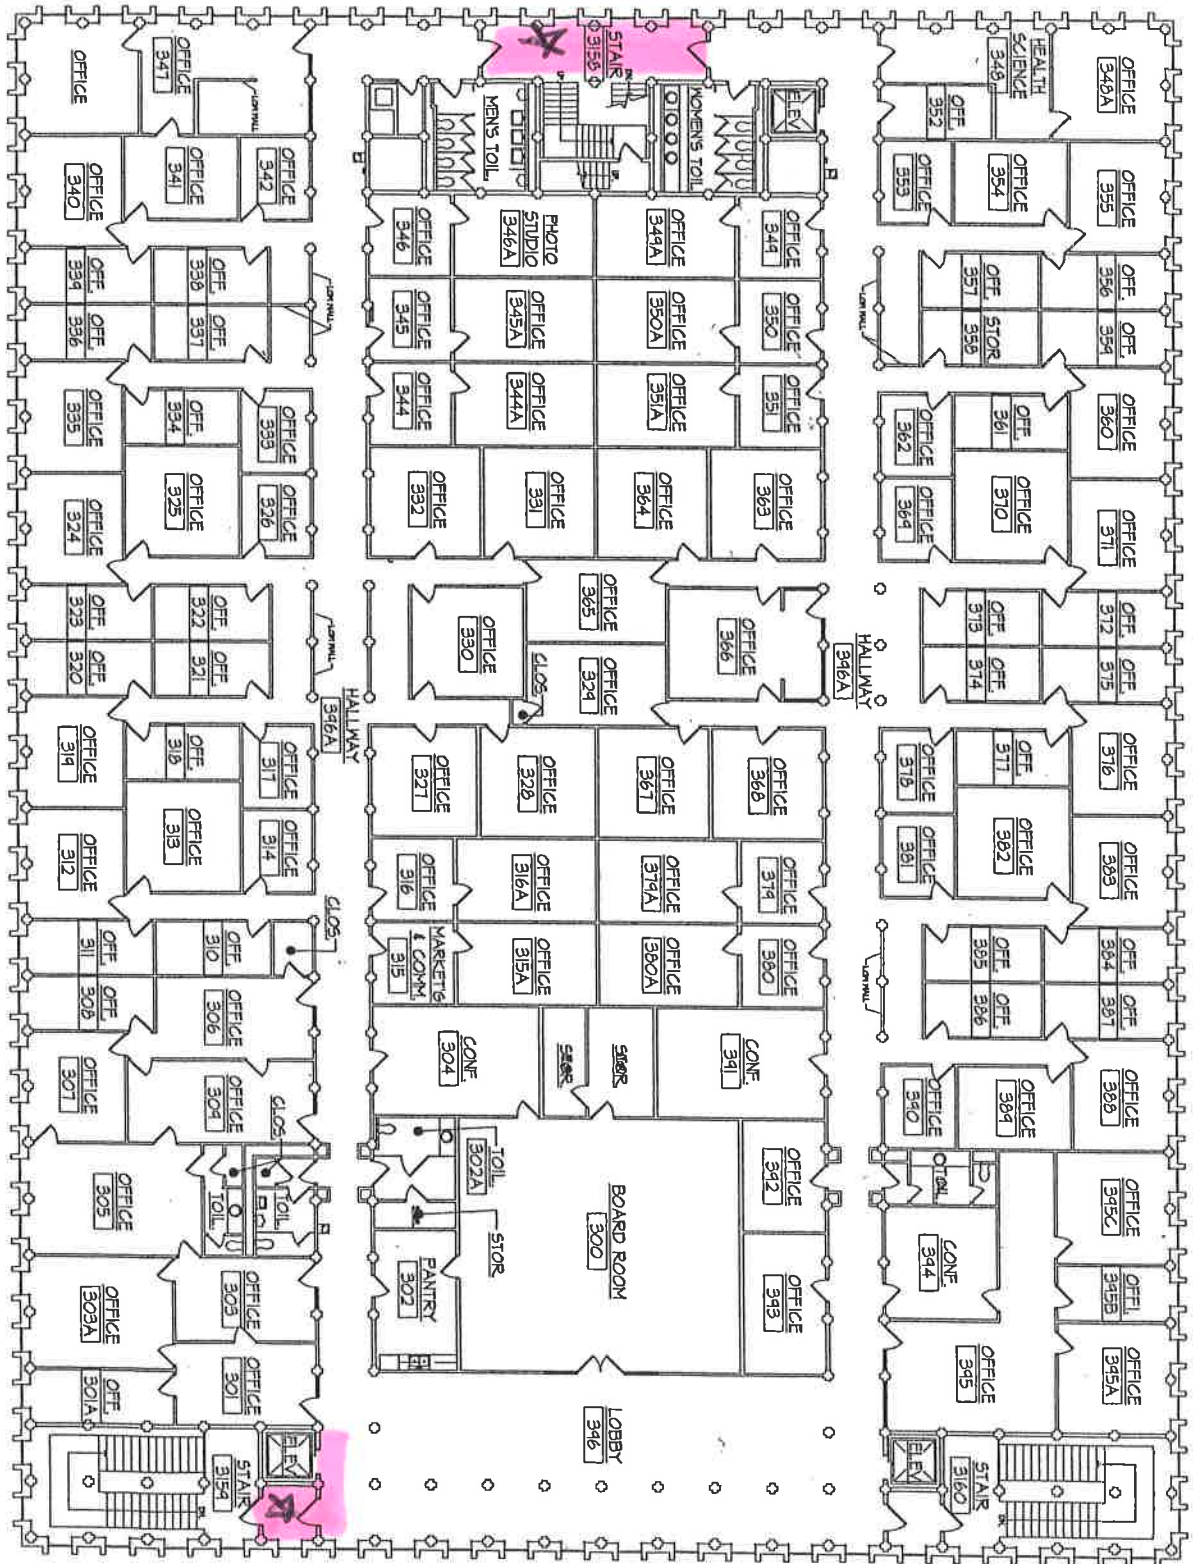


PAYNE HALL

THIRD FLOOR



SCALE: 1/32" = 1'-0"

* Area of Rescue

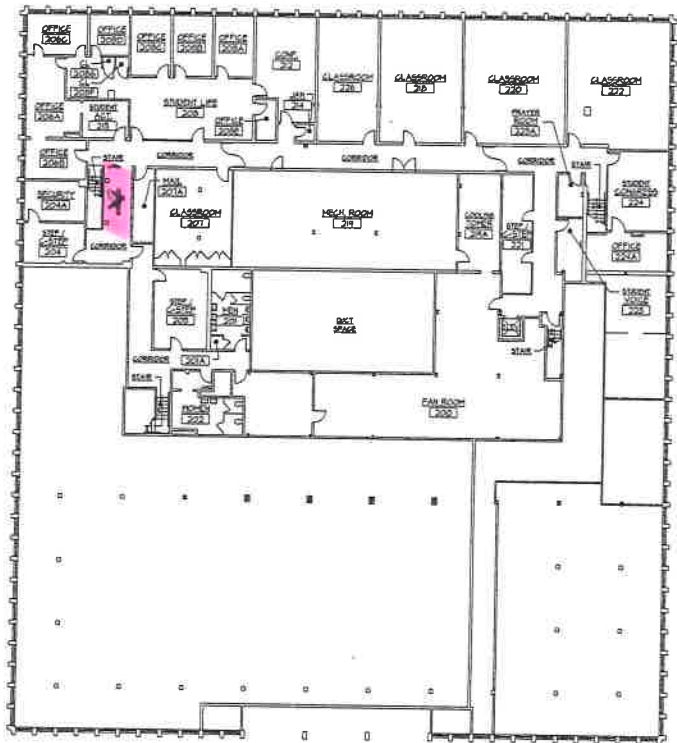

ALUMNI COLLEGE CENTER

○ SECOND FLOOR
○ SCALE: 1/32" = 1'-0"