


**Key**

A	Area	Color	Unit Number	Channel	Dimmer
R00			0		8



**Legend**

- 6" Fresnel
- Star Par
- PAR 64
- SL Series 36 degrees
- SL Series 19 degrees
- SL Series 26 degrees
- Sky Cyc (3)

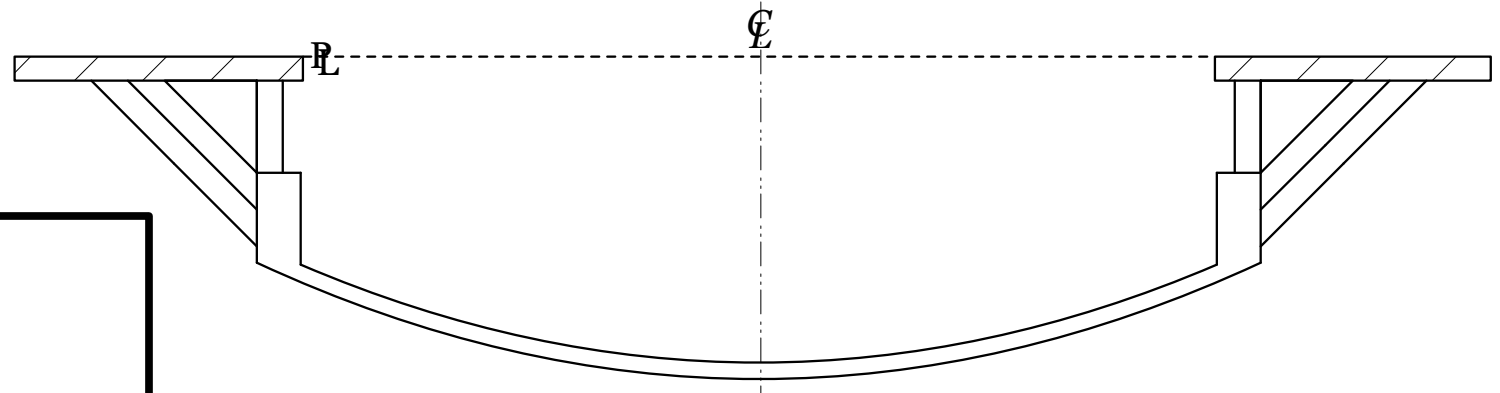

HL Side Cut

HR Side Cut

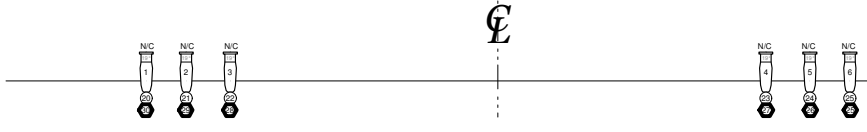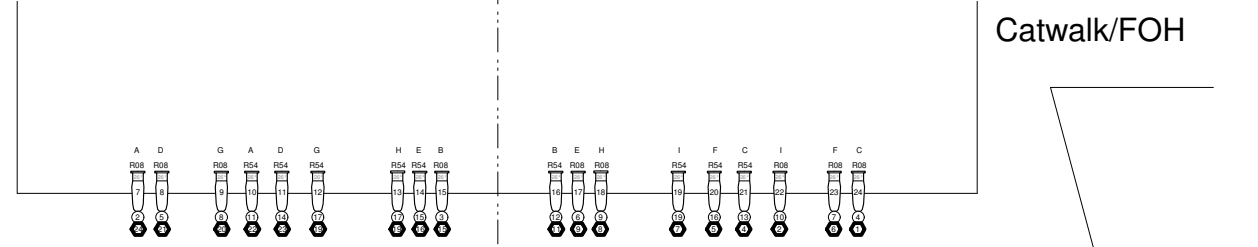

Catwalk/FOH

Balcony/FOH

<b>MVCC Repertory Light Plot</b>	
Date: 12/5/06	Drawn By: MBD
<b>Mohawk Valley Community College Theater</b>	
Theater Technical Assst: Michael Diederich (315) 731-5757	
1/8" = 1'-0"	Drawing 2 of 2